


**Bebauungsplan  
Baugebiet "Schlossgut II, 3 und 4 Bauabschnitt"  
Geltungsbereich ca. 6.5 ha**

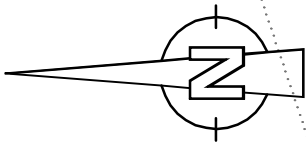

4.30

WA	II
0.35	
	BH=10.25-4F
	PH=4.8m/TH=4.25m

WA	II
0.35	
	BH=10.25-4F
	PH=4.8m/TH=4.25m

WA	II
0.35	
	BH=10.25-4F
	PH=4.8m/TH=4.25m


WA	II
0.35	
	BH=10.25-4F
	PH=4.8m/TH=4.25m

WA	II
0.5	1.2
	BH=2F-4F
	PH=11.5m/TH=6.4m

WA	II
0.35	
	BH=2F-4F
	PH=4.8m/TH=4.25m

WA	II
0.35	
	BH=2F-4F
	PH=4.8m/TH=4.25m

WA	II
0.35	
	BH=10.25-4F
	PH=4.8m/TH=4.25m

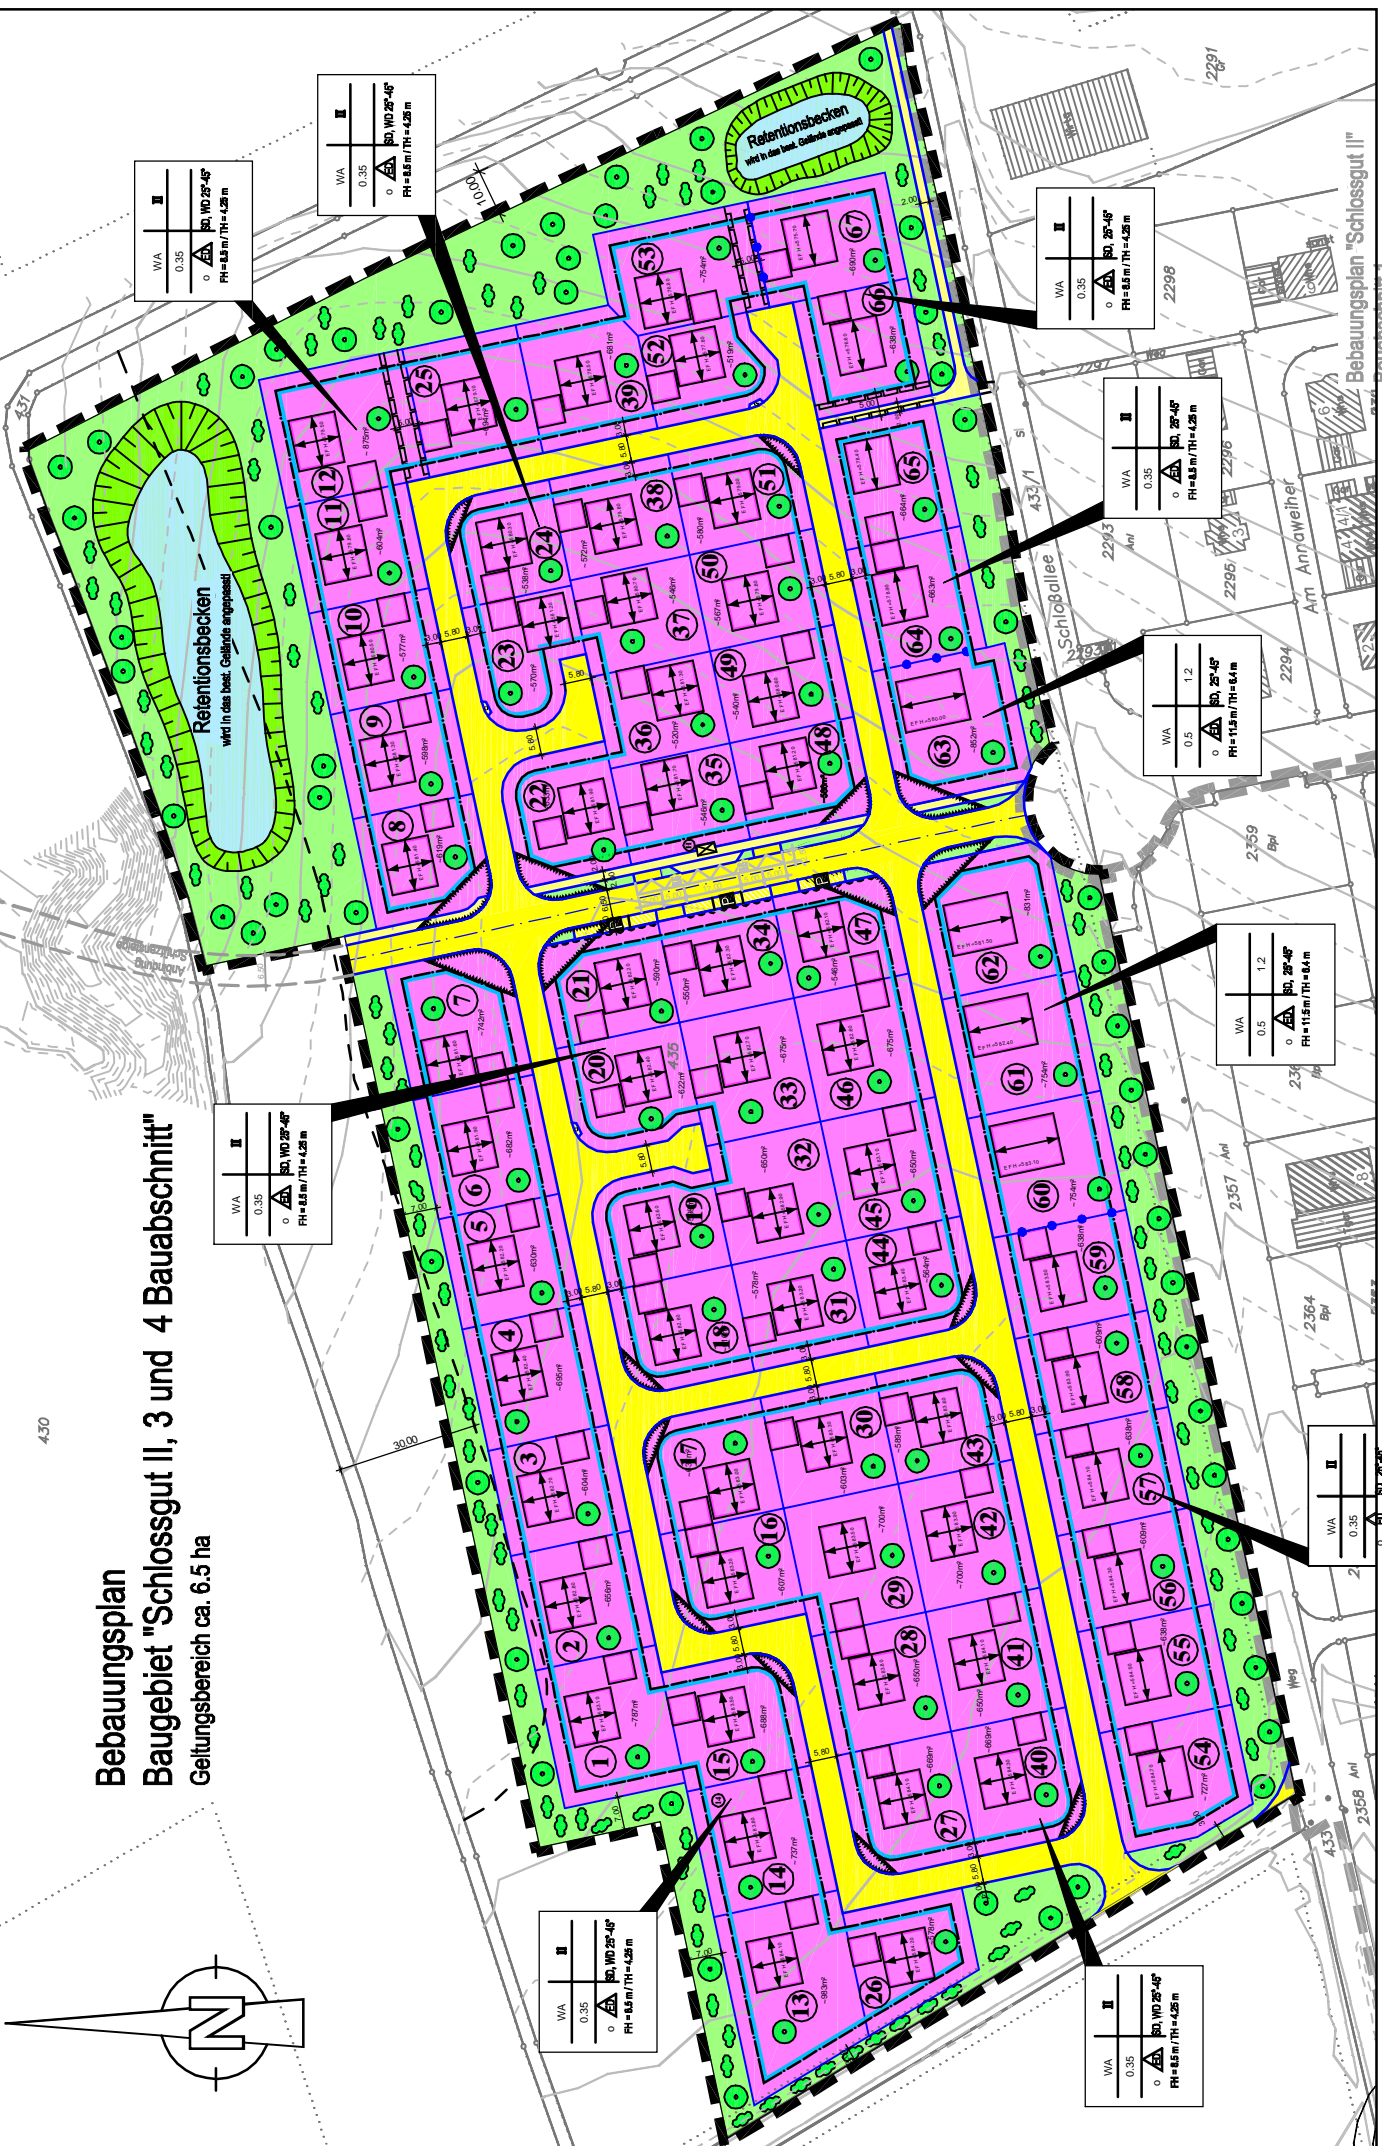

Bebauungsplan "Schlossgut II"  
Bauabschnitt